

REVISIONS

NO.	DATE	DESCRIPTION

ALACHUA COUNTY CIVIL COURTHOUSE HVAC SYSTEM REPLACEMENT GAINESVILLE, FLORIDA


CONFORMANCE DOCUMENTS

BASEMENT PLAN

Scale: Drawn By: DP
 1/8" = 1'-0"

Date: Checked By: DK
 1/30/2013





Project No.: 10869-00
 Sheet No.: **A-100**

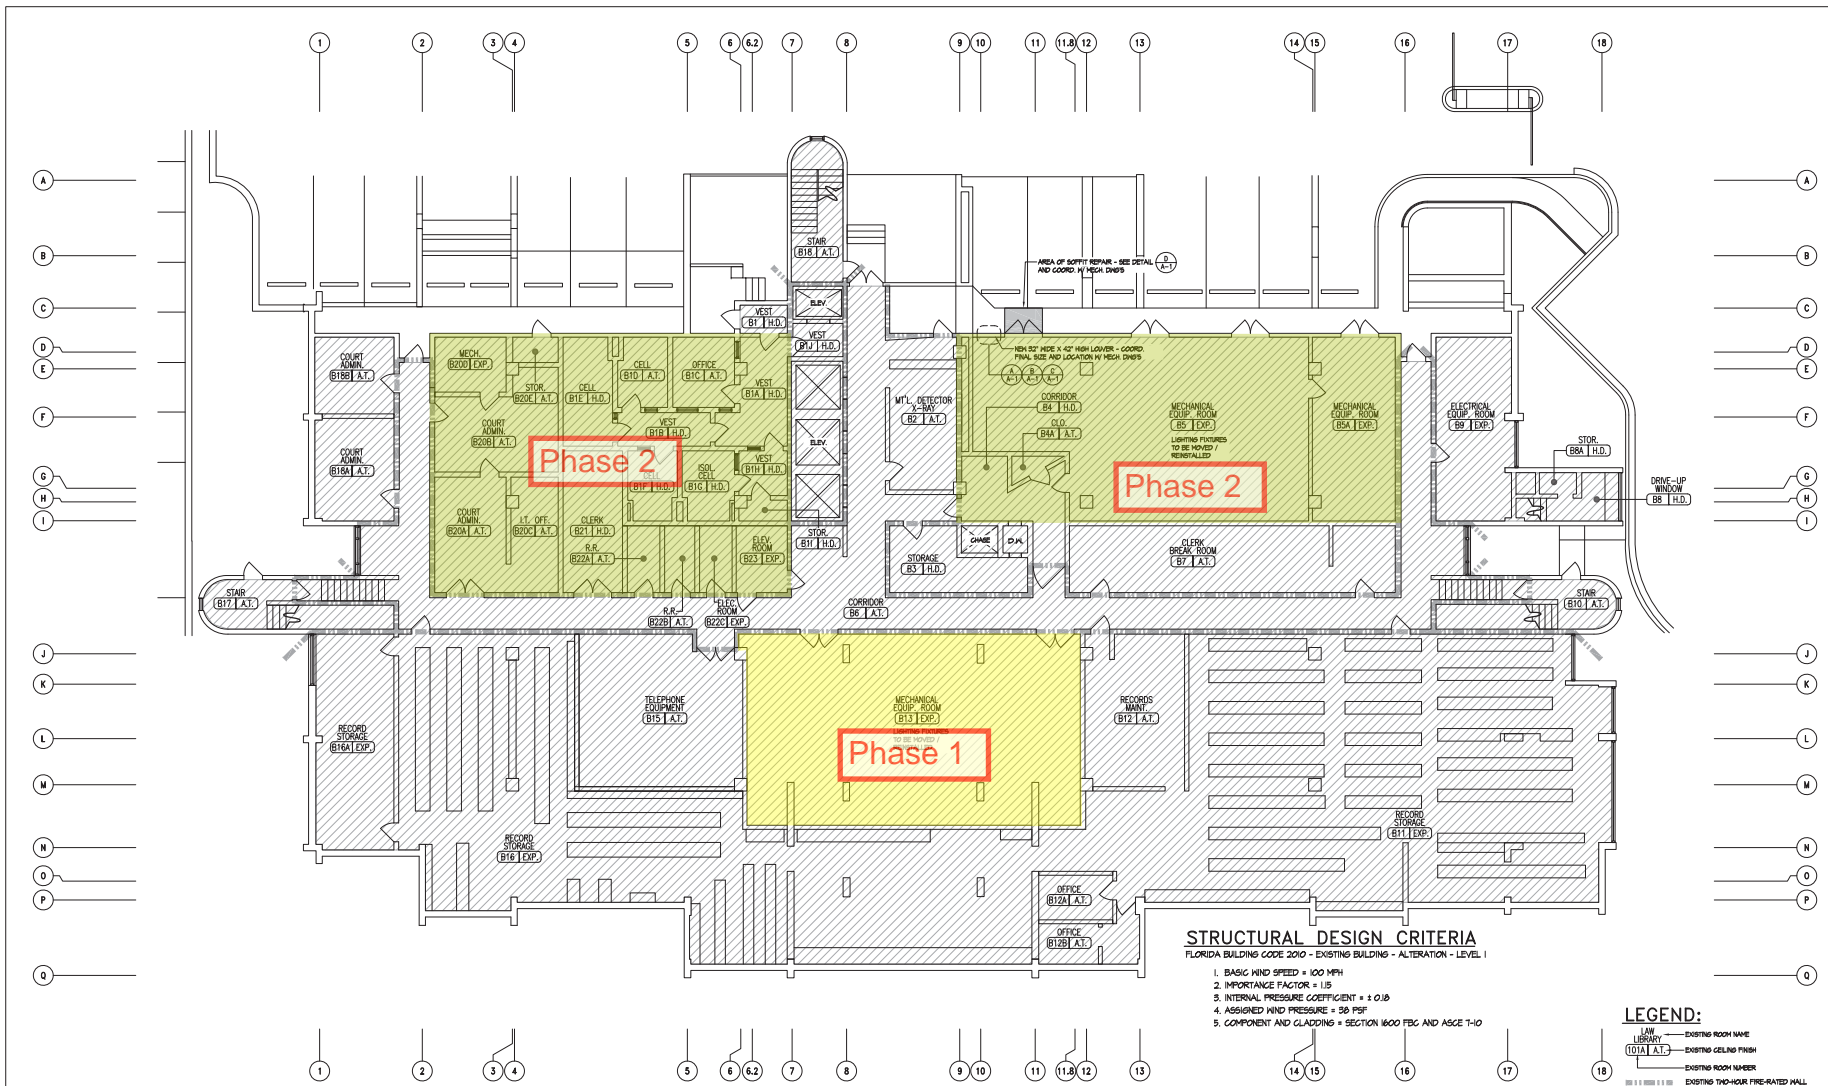

- STRUCTURAL DESIGN CRITERIA**
 FLORIDA BUILDING CODE 2010 - EXISTING BUILDING - ALTERATION - LEVEL 1
1. BASIC WIND SPEED = 100 MPH
 2. IMPORTANCE FACTOR = 1.15
 3. INTERNAL PRESSURE COEFFICIENT = ± 0.10
 4. ASSIGNED WIND PRESSURE = 30 PSF
 5. COMPONENT AND CLADDING = SECTION 1600 FBC AND ASCE 7-10

- LEGEND:**
- LAW - EXISTING ROOM NAME
 - LIBRARY - EXISTING ROOM NAME
 - LOUJ (A.T.) - EXISTING LOUVER FRAME
 - EXISTING ROOM FINISH - EXISTING ROOM FINISH
 - EXISTING ROOM NUMBER - EXISTING ROOM NUMBER
 - EXISTING THD-HR FIRE-RATED HALL - EXISTING THD-HR FIRE-RATED HALL
- CEILING FINISHES:**
- AT = ACoustical TILE
 - HT = HARD TILE
 - EXP = EXPOSED
 - NEGATED EXISTING CEILING TO REPAIR - NEGATED EXISTING CEILING TO REPAIR

BASEMENT PLAN
 SCALE 1/8" = 1'-0"

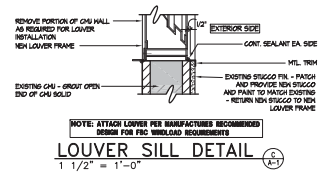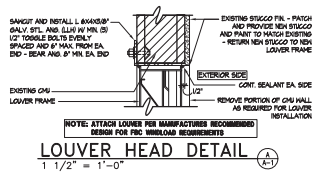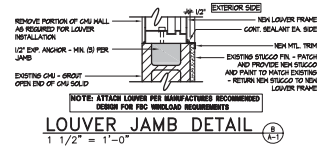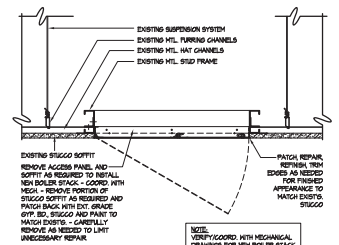

REV	DATE	DESCRIPTION

ALACHUA COUNTY CIVIL COURTHOUSE HVAC SYSTEM REPLACEMENT GAINESVILLE, FLORIDA

CONFORMANCE DOCUMENTS


SECOND FLOOR PLAN


Scale: Drawn By: 1/8" = 1'-0" DP

Date: Checked By: 1/30/2013 DK

Project No.: 10869-00

Sheet No.: **A-102**

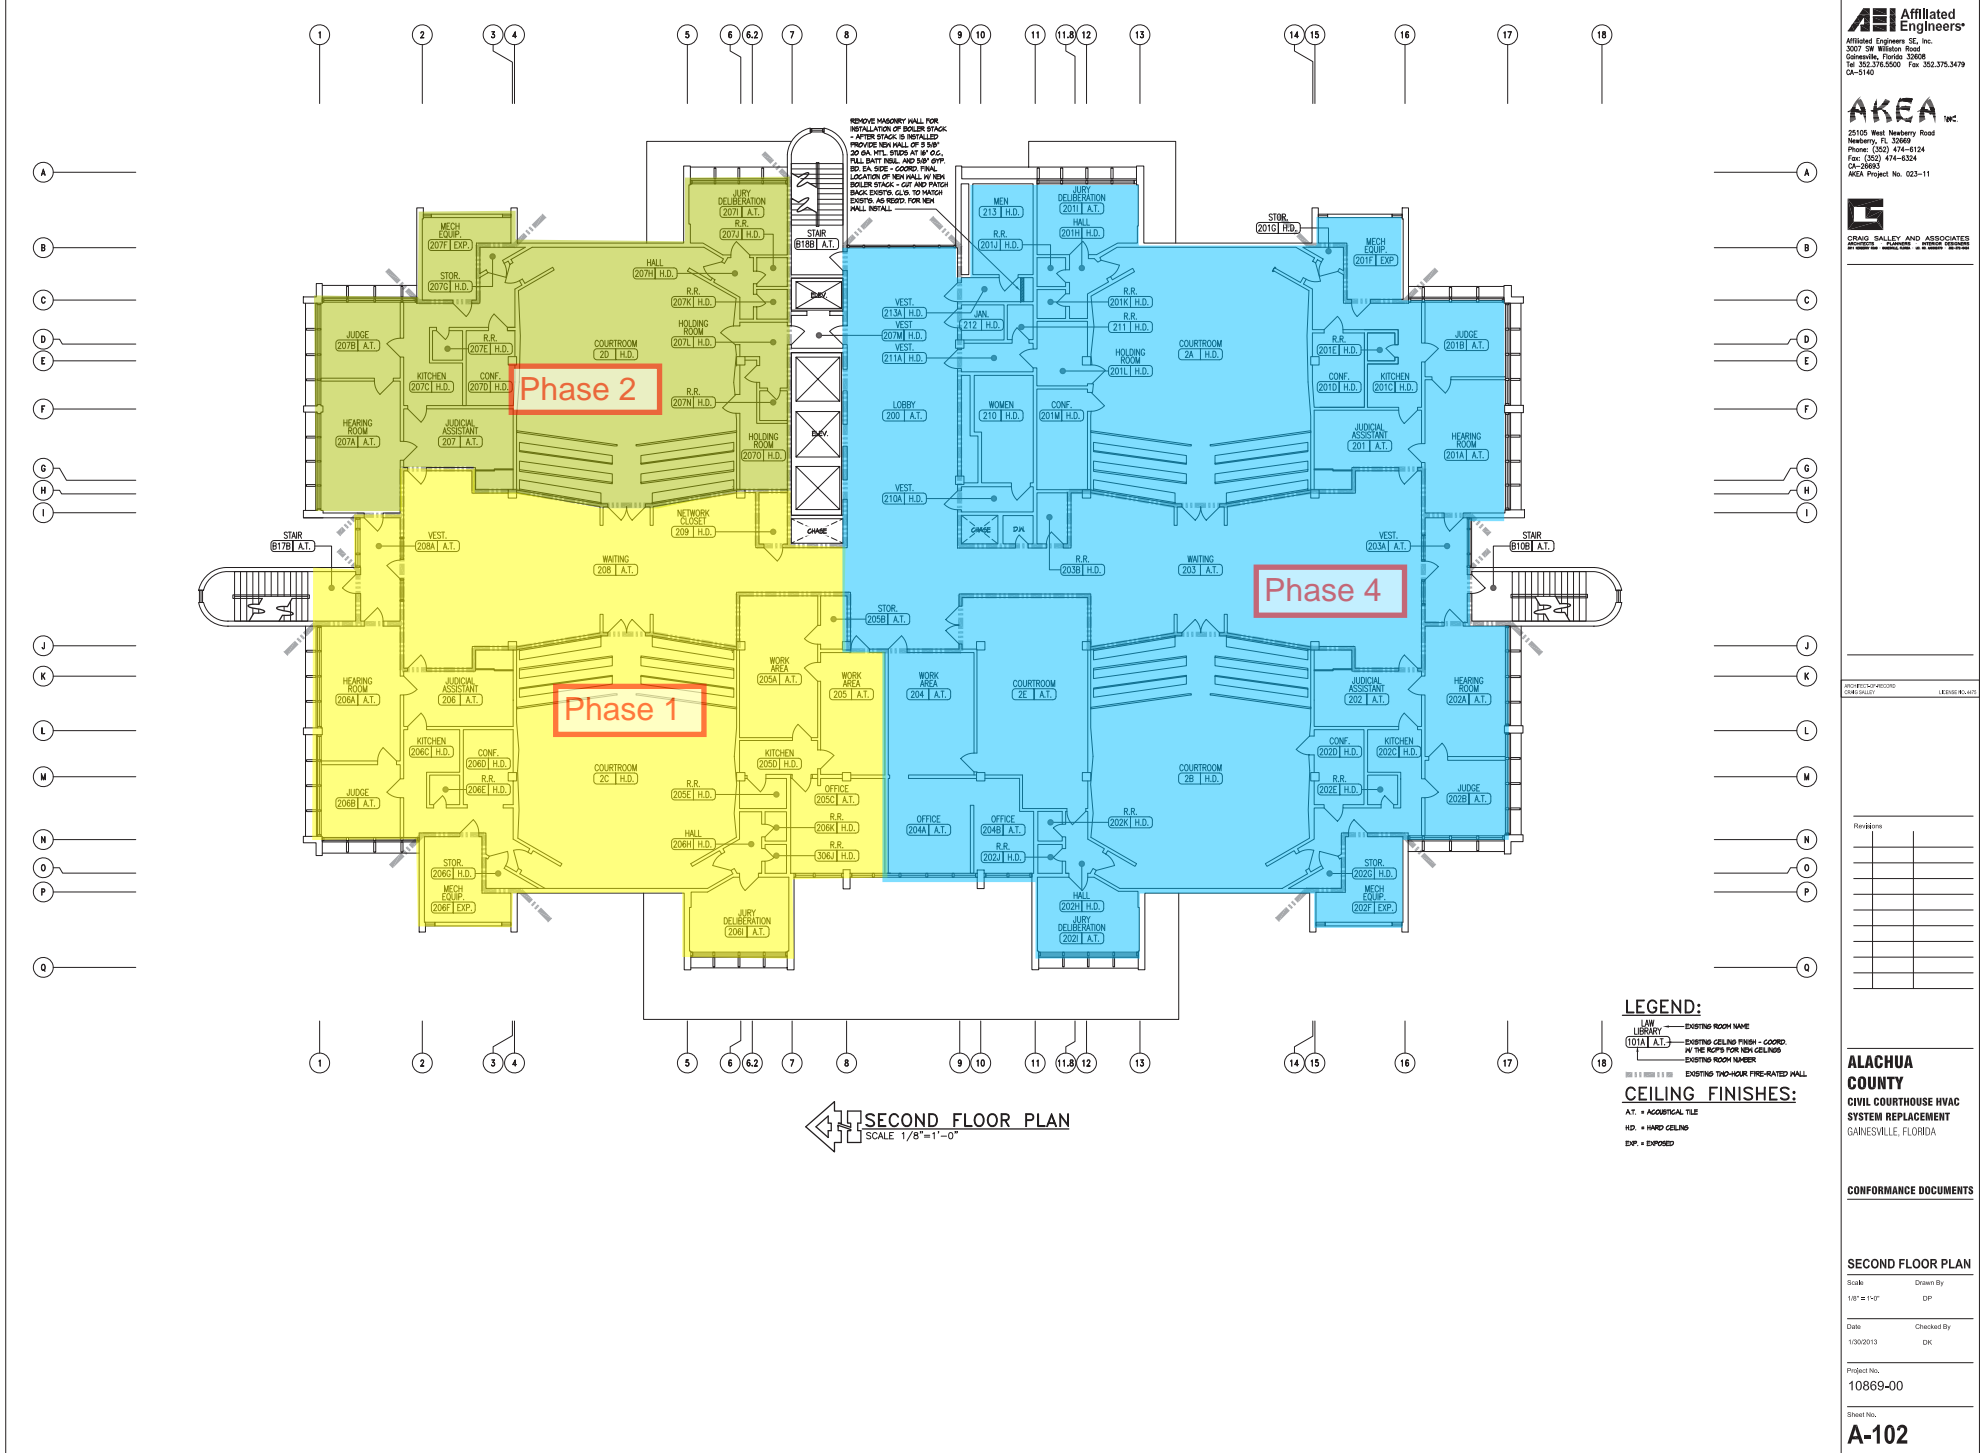

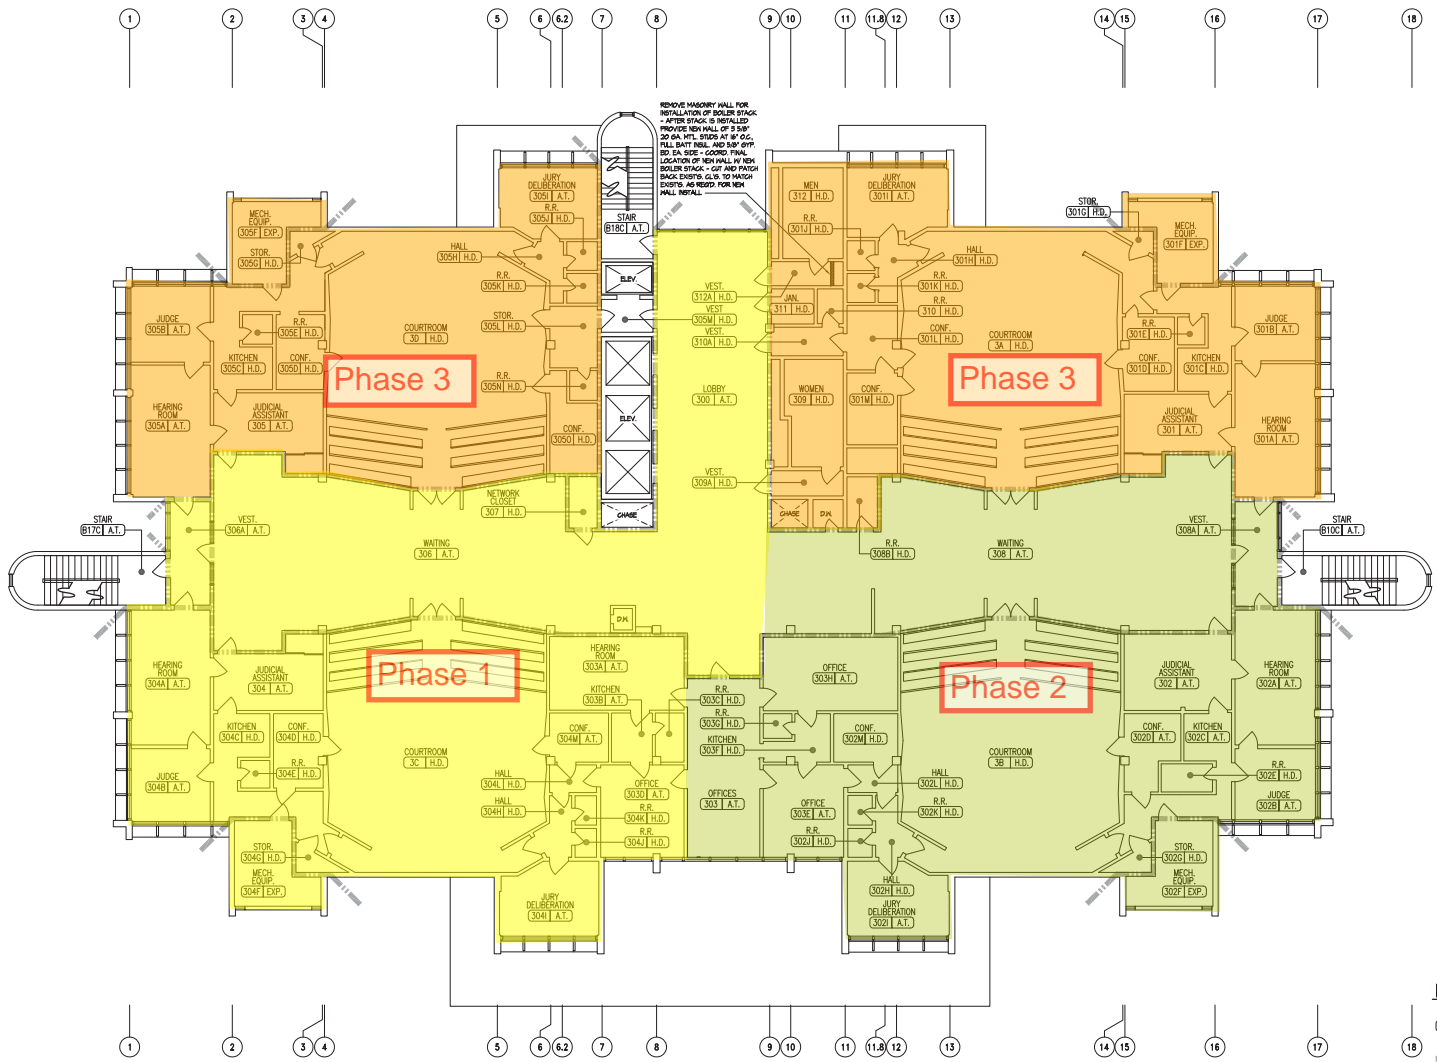

THIRD FLOOR PLAN
 SCALE 1/8"=1'-0"


LEGEND:
 LAW - EXISTING ROOM NAME
 LIBRARY - EXISTING CEILING FRESH - GOOD
 101A (A.T.) - IN THE ROOM FOR NEW CEILING
 EXISTING ROOM NAME
 ■■■ ■■■ ■■■ - EXISTING TWO-HOUR FIRE-RATED HALL
CEILING FINISHES:
 AT = ACoustical TILE
 HD = HARD CEILING
 EXP. = EXPOSED

PROJECT NO. 023-11	18.000.00.01
Revisions	

ALACHUA COUNTY
CIVIL COURTHOUSE HVAC
SYSTEM REPLACEMENT
 GAINESVILLE, FLORIDA

CONFORMANCE DOCUMENTS

THIRD FLOOR PLAN
 Scale: Drawn By:
 1/8" = 1/4" DP
 Date: Checked By:
 1/30/2013 DK
 Project No.:
 10869-00
 Sheet No.:
A-103

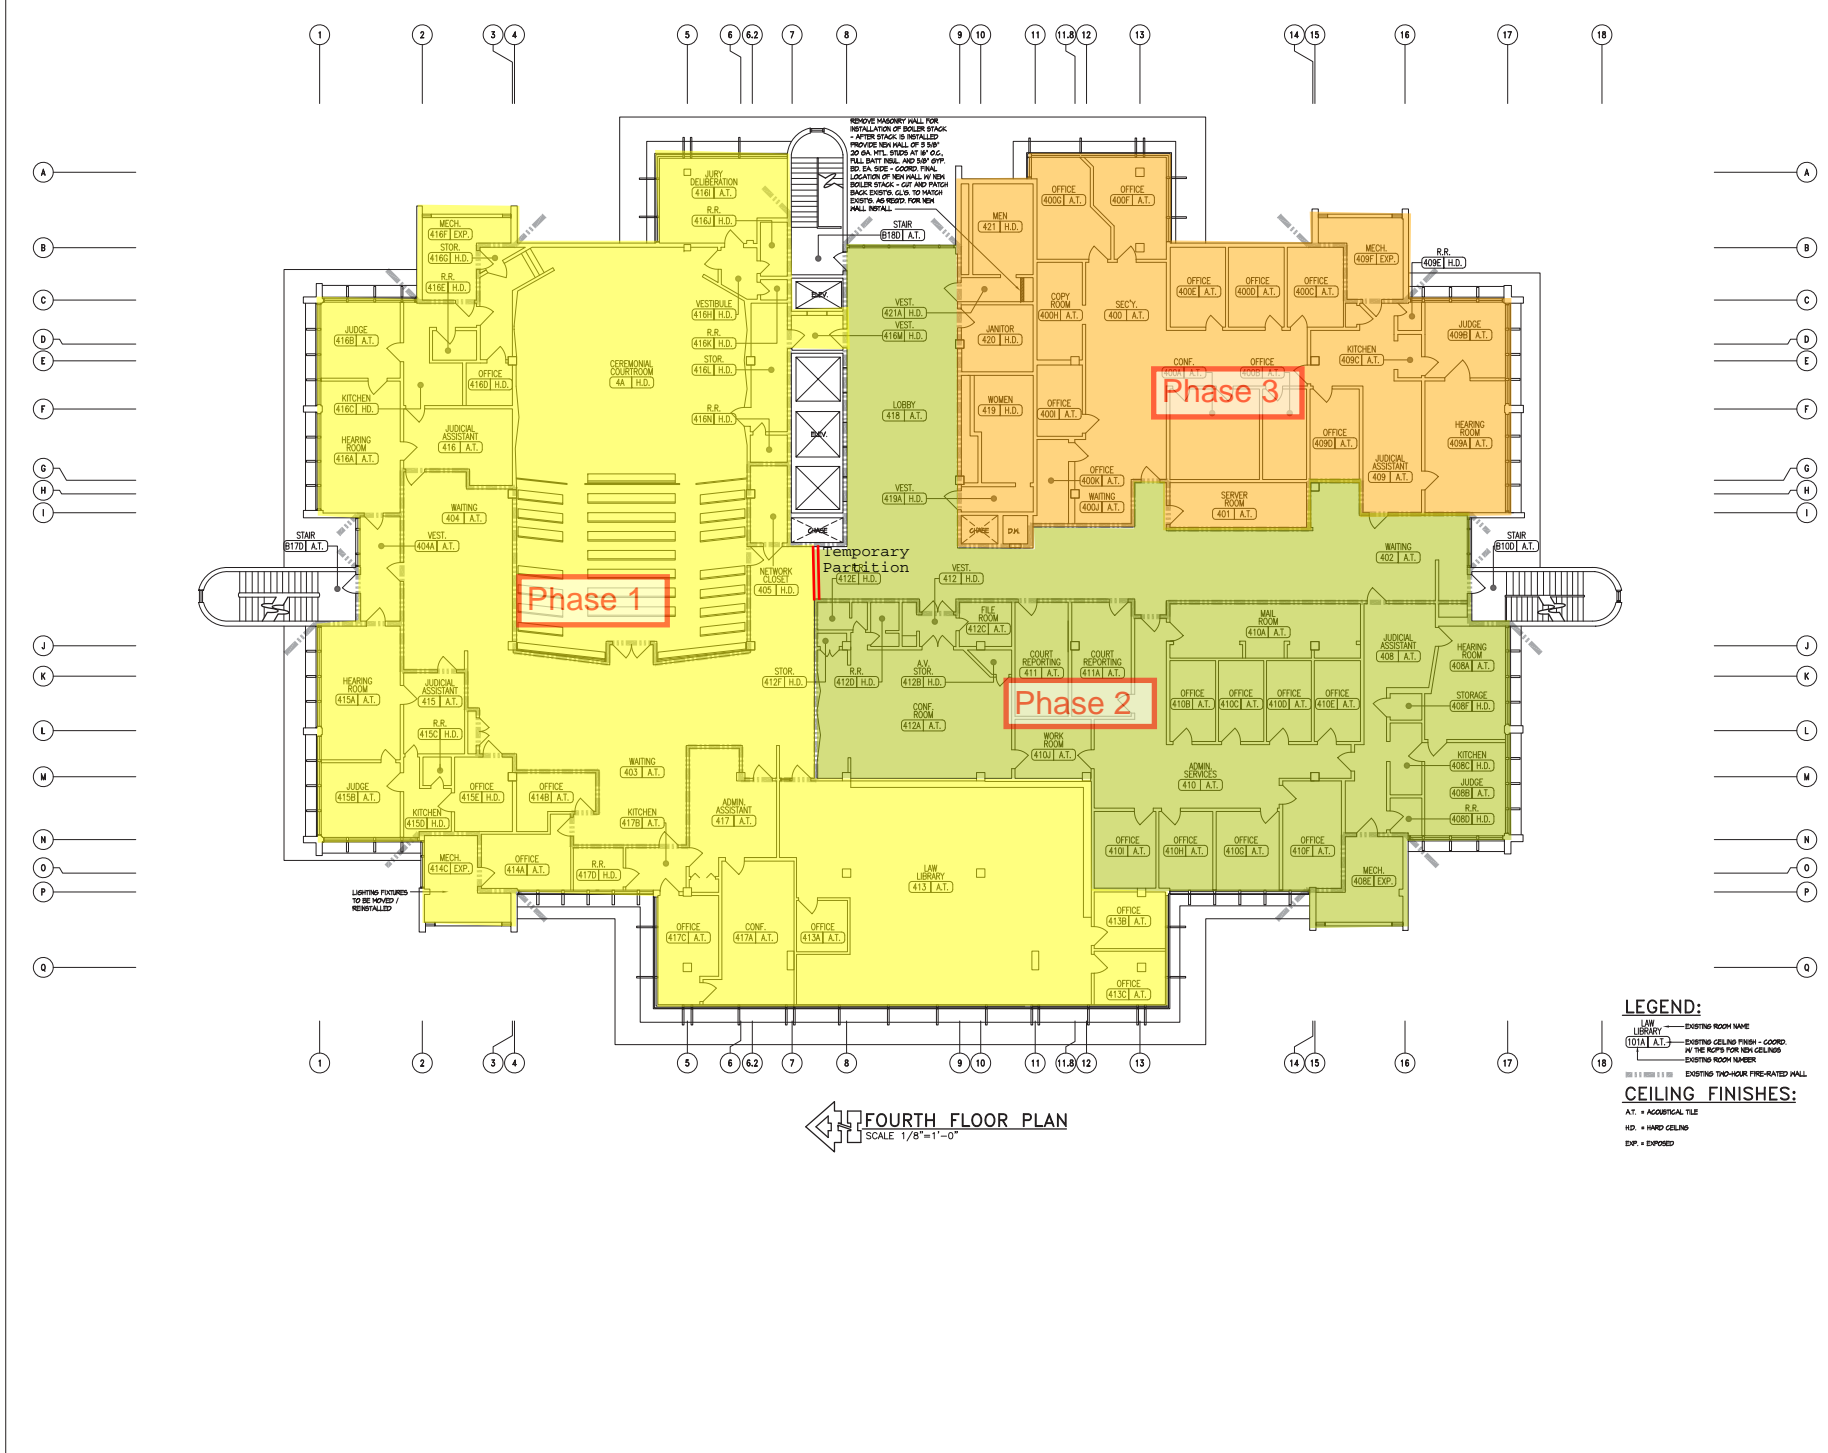

FOURTH FLOOR PLAN
SCALE 1/8"=1'-0"

- LEGEND:**
- LAW LIBRARY — EXISTING ROOM NAME
 - (401A) A.T. — EXISTING CEILING FRESH - GOOD IN THE NORTH FOR NON-CEILING
 - ||||| — EXISTING TWO-HOUR FIRE-RATED HALL
- CEILING FINISHES:**
- A.T. = ACoustical TILE
 - H.D. = HARD CEILING
 - EXP. = EXPOSED

NO.	REVISION	DATE

ALACHUA COUNTY
CIVIL COURTHOUSE HVAC
SYSTEM REPLACEMENT
GAINESVILLE, FLORIDA

CONFORMANCE DOCUMENTS

FOURTH FLOOR PLAN

Scale: 1/8" = 1/4"
Drawn By: DP

Date: 1/30/2013
Checked By: DK

Project No.: 10869-00

Sheet No.: **A-104**